



Brentwood Middle School Recapitalization Project

Community Meeting

February 10, 2022

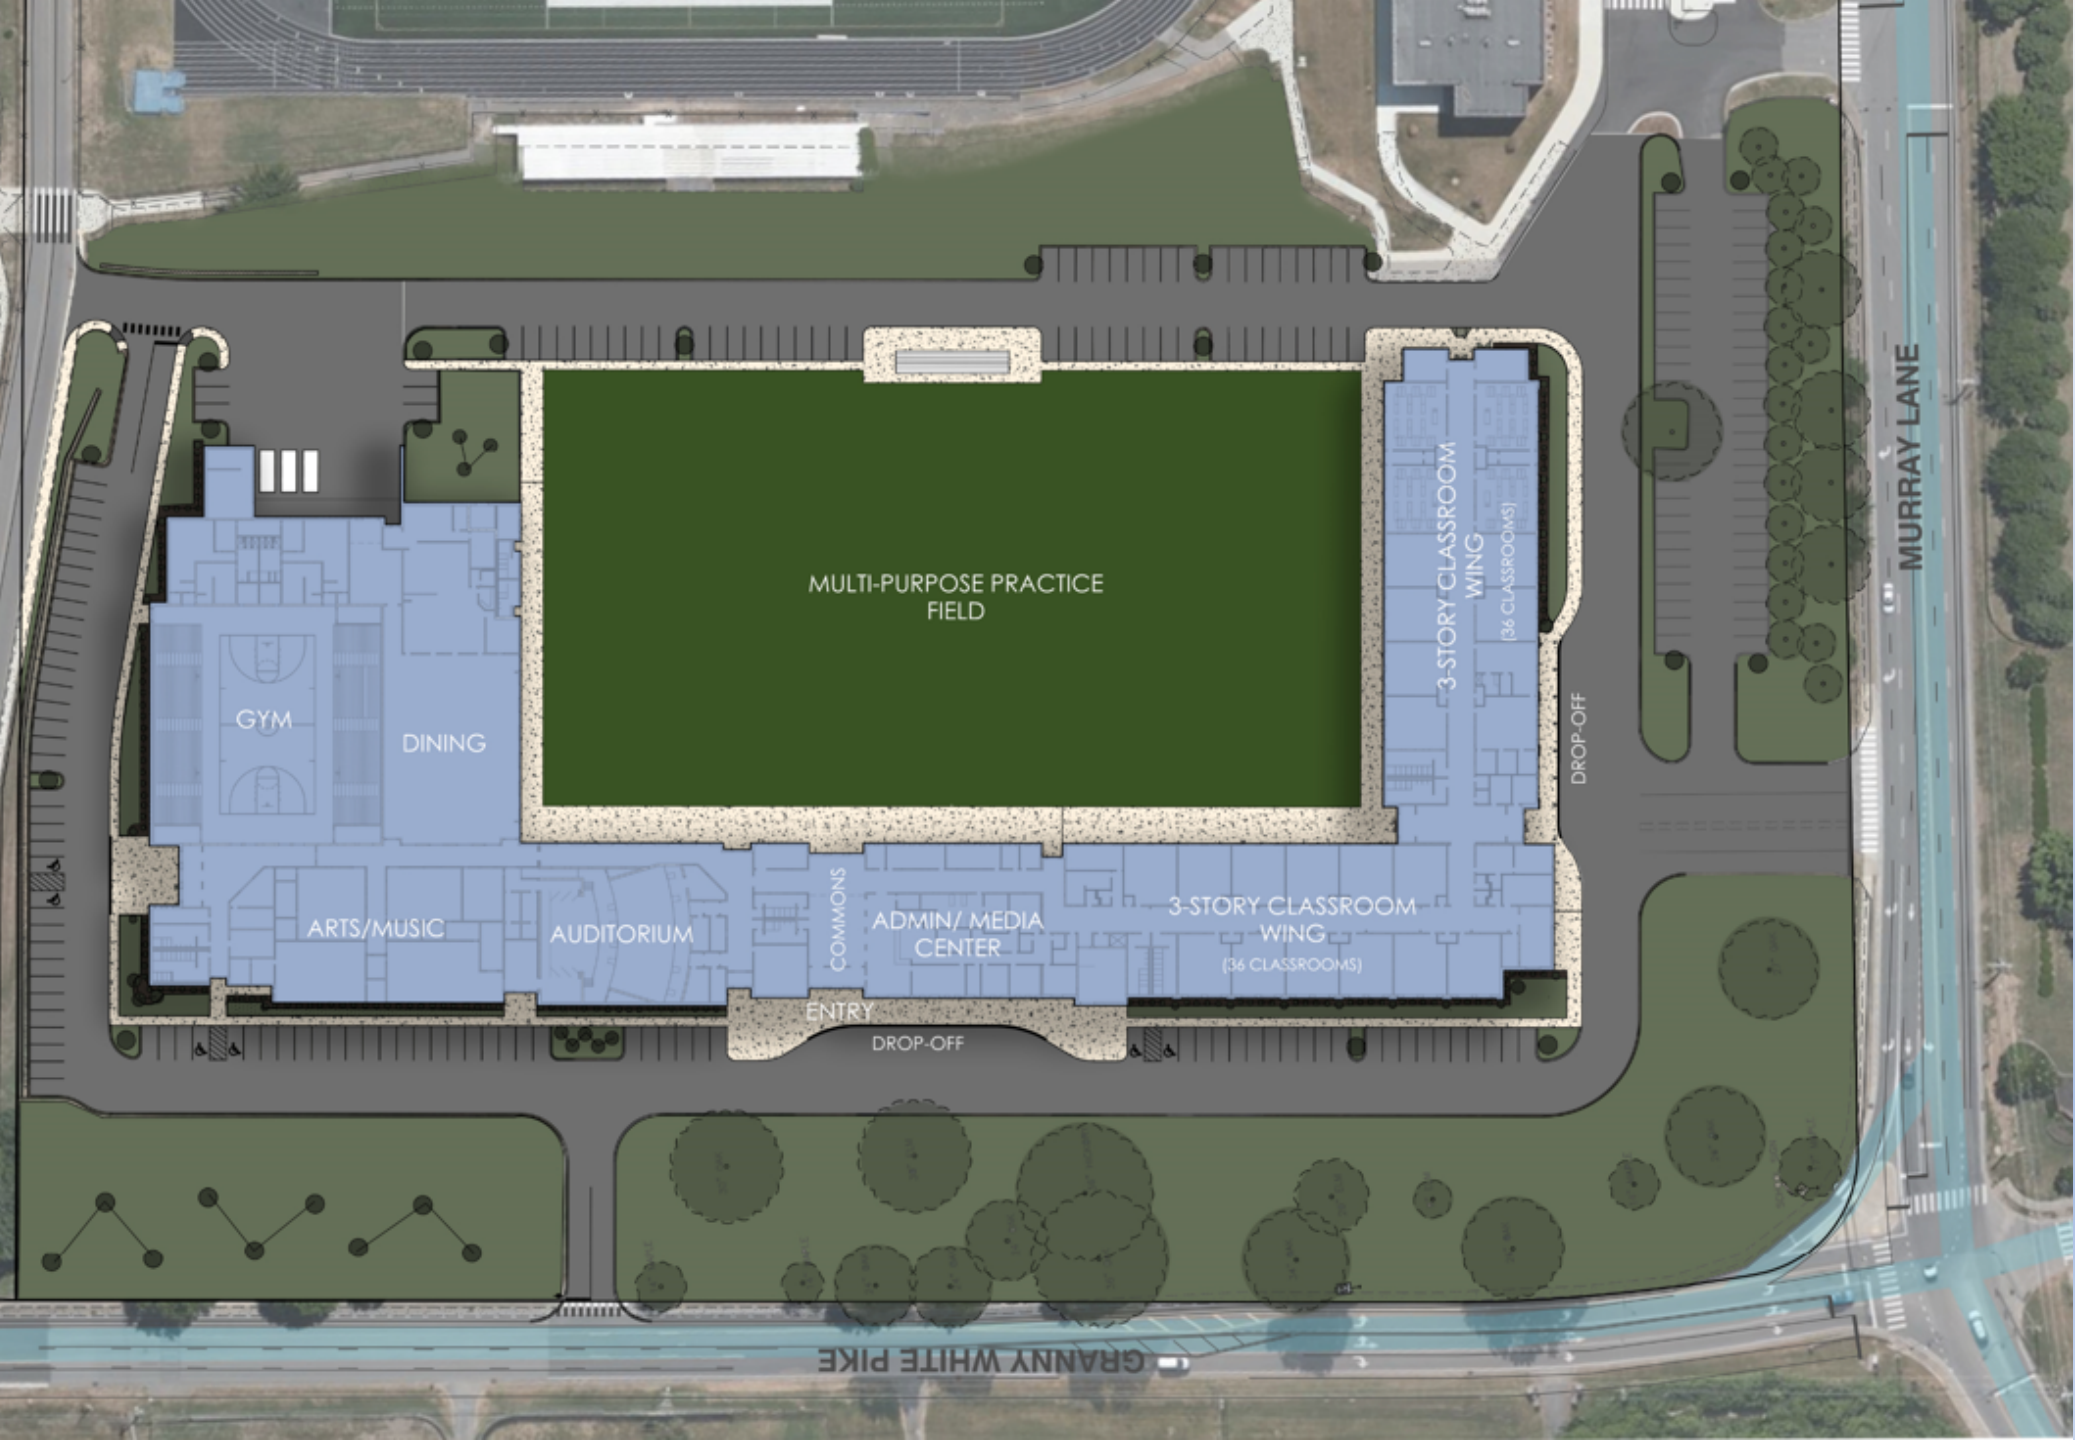


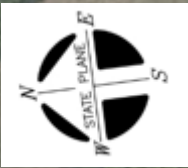

PHASE 1 DEMOLITION PLAN



PHASE 2 CONSTRUCTION PLAN

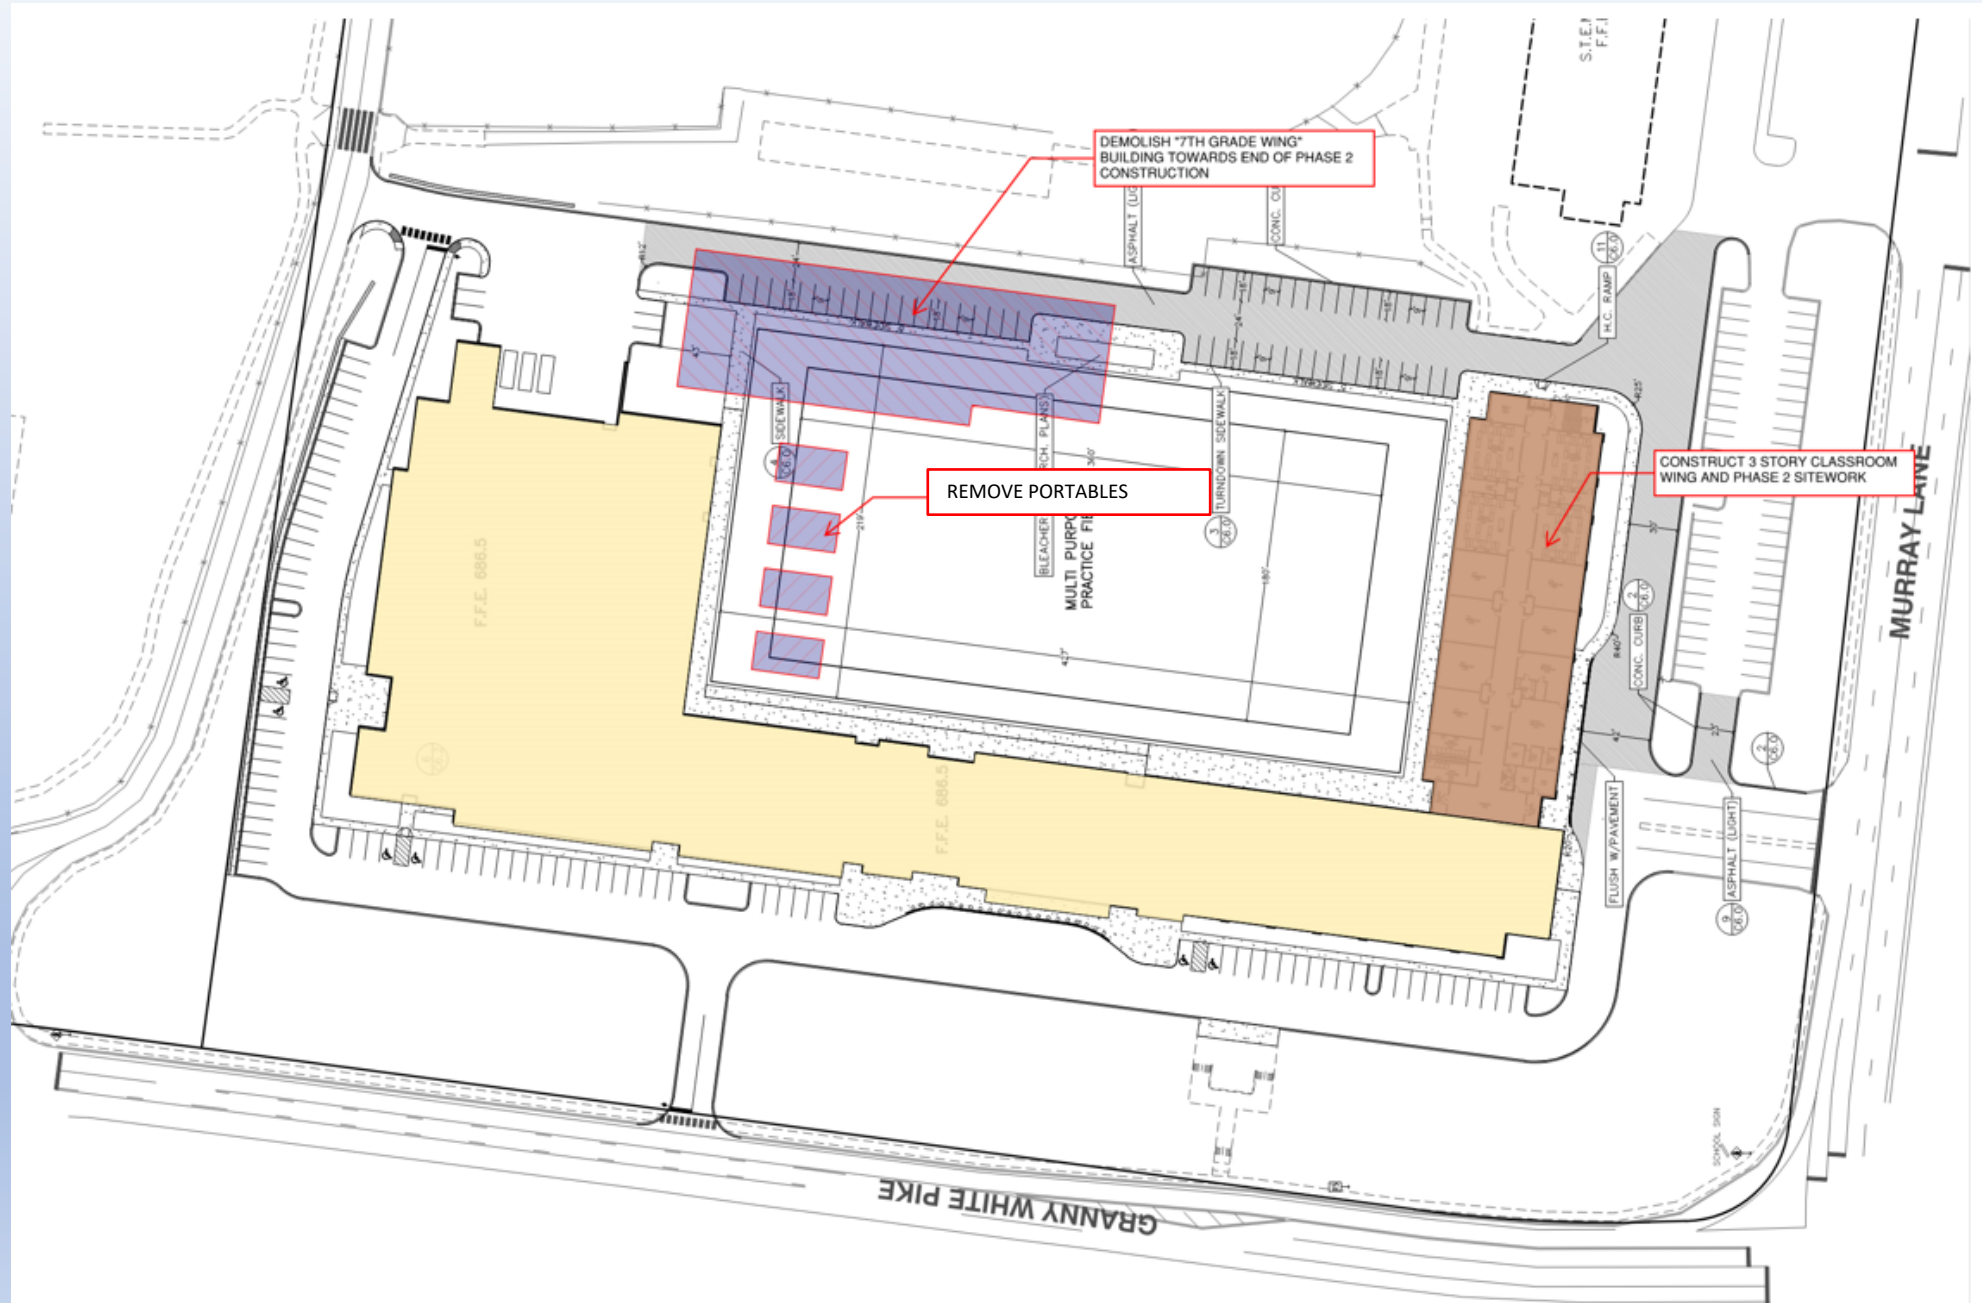

PROJECT SCHEDULE

- PHASE 1 DEMOLITION/CONSTRUCTION BEGIN
 - Summer 2022
- PHASE 1 DEMOLITION/CONSTRUCTION COMPLETION
 - Late 2023
- PHASE 2 DEMOLITION/CONSTRUCTION BEGIN
 - Early 2024
- PHASE 2 DEMOLITION/CONSTRUCTION COMPLETION
 - Summer 2025
- BUILDING OCCUPANCY
 - Fall 2025




BMS – Entry View



ENTRY VIEW



BMS – Elevations

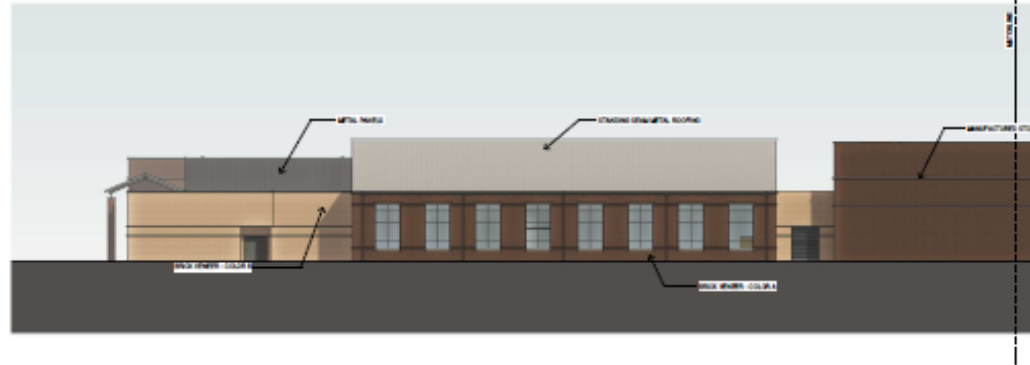


GRANNY WHITE ELEVATION

SCALE: 1/4" = 1'-0"




MURRAY LANE ELEVATION

SCALE: 1/4" = 1'-0"

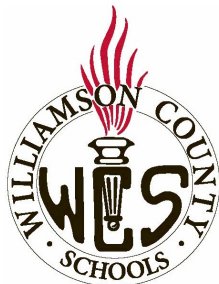


BMS – Elevations

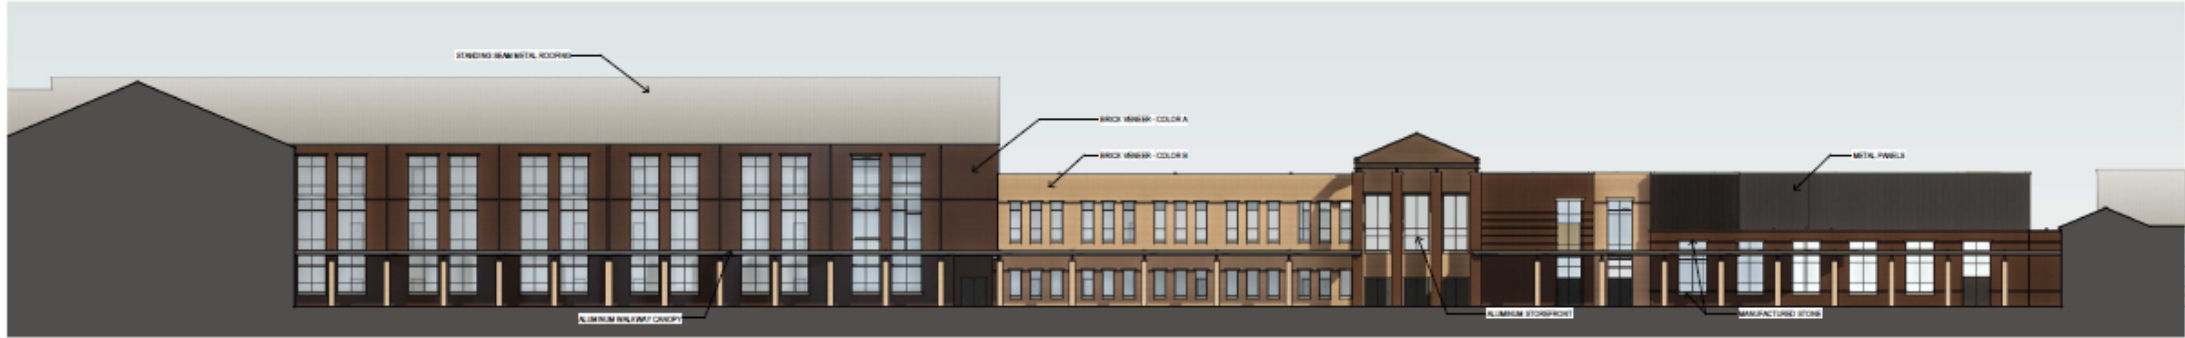

EAST ELEVATION FROM PRACTICE FIELD


SCALE 1/16" = 1'-0"

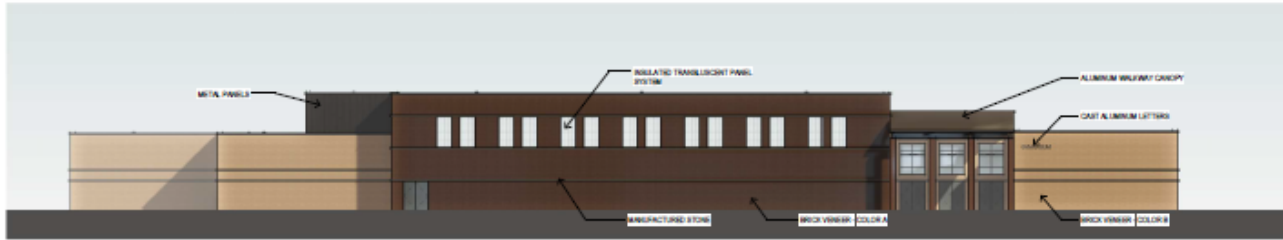

GYM ENTRY ELEVATION

SCALE 1/16" = 1'-0"



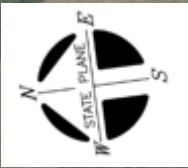

MULTI-PURPOSE PRACTICE FIELD

GYM

DINING

ARTS/MUSIC

AUDITORIUM

COMMONS

ADMIN/ MEDIA CENTER

ENTRY

DROP-OFF

3-STORY CLASSROOM WING
(36 CLASSROOMS)

3-STORY CLASSROOM WING
(36 CLASSROOMS)

DROP-OFF

GRANNY WHITE PIKE

MURRAY LANE